



BERGRIVIER MUNICIPALITY

SUPPLY CHAIN MANAGEMENT

Enquiries: David Carolissen

Ref: 8/2/18-2025

Tel: (022) 913 6000

E-mail: carolissen@bergmun.org.za

As per e-mail:

Dear Sir /Madam

NOTICE TO BIDDERS

ADDENDUM: 1

Please Note: Find the diagrams for the Grandstands attached and the closing date moved to Friday, 29 August 2025 at 12h00. Complete pricing schedule and submit with bid document.

FORMAL QUOTATION: SUPPLY AND DELIVERY OF MOVABLE GRANDSTANDS FOR BERGRIVIER MUNICIPALITY FOR A PERIOD ENDING 30 JUNE 2026

1. PRICING SCHEDULE

Bidders must provide pricing for the individual items listed above, failing which could lead to the disqualification of a bid. Kindly note that the municipality reserves the right to replace, amend, withdraw or supplement the specifications, and to award the job either in part or as a whole. Also note that a unit price is required, and the municipality can procure any number of items during the course of a financial year, depending on the available funding.

A. THREE-TIER MOVABLE GRANDSTAND		APPROXIMATE DIMENSIONS
APPROXIMATELY 21 ADULT SEATS		3M X 1,5M X 1,5M
NR	ITEM	PRICE
1	Grandstand	R
2	Supply of a Flat shade-cloth	R
3	Hourly Rate for Maintenance	R
4	Provisional Sum	R30 000,00
	SUBTOTAL A	R

B. FIVE-TIER MOVABLE GRANDSTAND		APPROXIMATE DIMENSIONS
APPROXIMATELY 35 ADULT SEATS		3M X 2,5M X 2,5M
NR	ITEM	PRICE




BERGRIVIER MUNICIPALITY

1	Grandstand	R
2	Supply of a Flat shade-cloth	R
3	Hourly Rate for Maintenance	R
4	Provisional Sum	R30 000,00
	SUBTOTAL B	R

C. FIVE-TIER GRANDSTAND		APPROXIMATE DIMENSIONS
APPROXIMATELY 75 ADULT SEATS		6M X 2,5M X 2,5M
NR	ITEM	PRICE
1	Grandstand	R
2	Supply of a Flat shade-cloth	R
3	Hourly Rate for Maintenance	R
4	Provisional Sum	R30 000,00
	SUBTOTAL C	R

D. 12 - SEATER MOVABLE GRANDSTAND		APPROXIMATE DIMENSIONS
APPROXIMATELY 12 ADULT SEATS		1.68m Height X 1.45m length X 1.8m width
NR	ITEM	PRICE
1	Grandstand	R
2	Hourly Rate for Maintenance	R
3	Provisional Sum	R
	SUBTOTAL D	R

* The supply of a flat shade-cloth is for the supply and fixing of all new grandstands to be manufactured by the bidder. In case of existing grand-stands the price for the shade-cloth includes supplying it, but it excludes the extra material required to construct the roof and the bracing, which must be covered by the provisional sum.

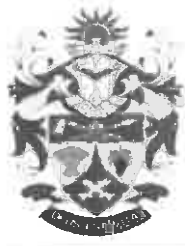

BERGRIVIER MUNICIPALITY


FINAL BID PRICE

FINAL BID PRICE	PRICING (VAT INCL)
(THE SUM OF ALL THE SUBTOTALS, A + B + C + D)	R

PICTURES FOR ILLUSTRATION OF 12 SEATER GRANDSTAND ONLY



Note: Picture includes 2x12-seater pavilions. Single 12-seater pavilions required

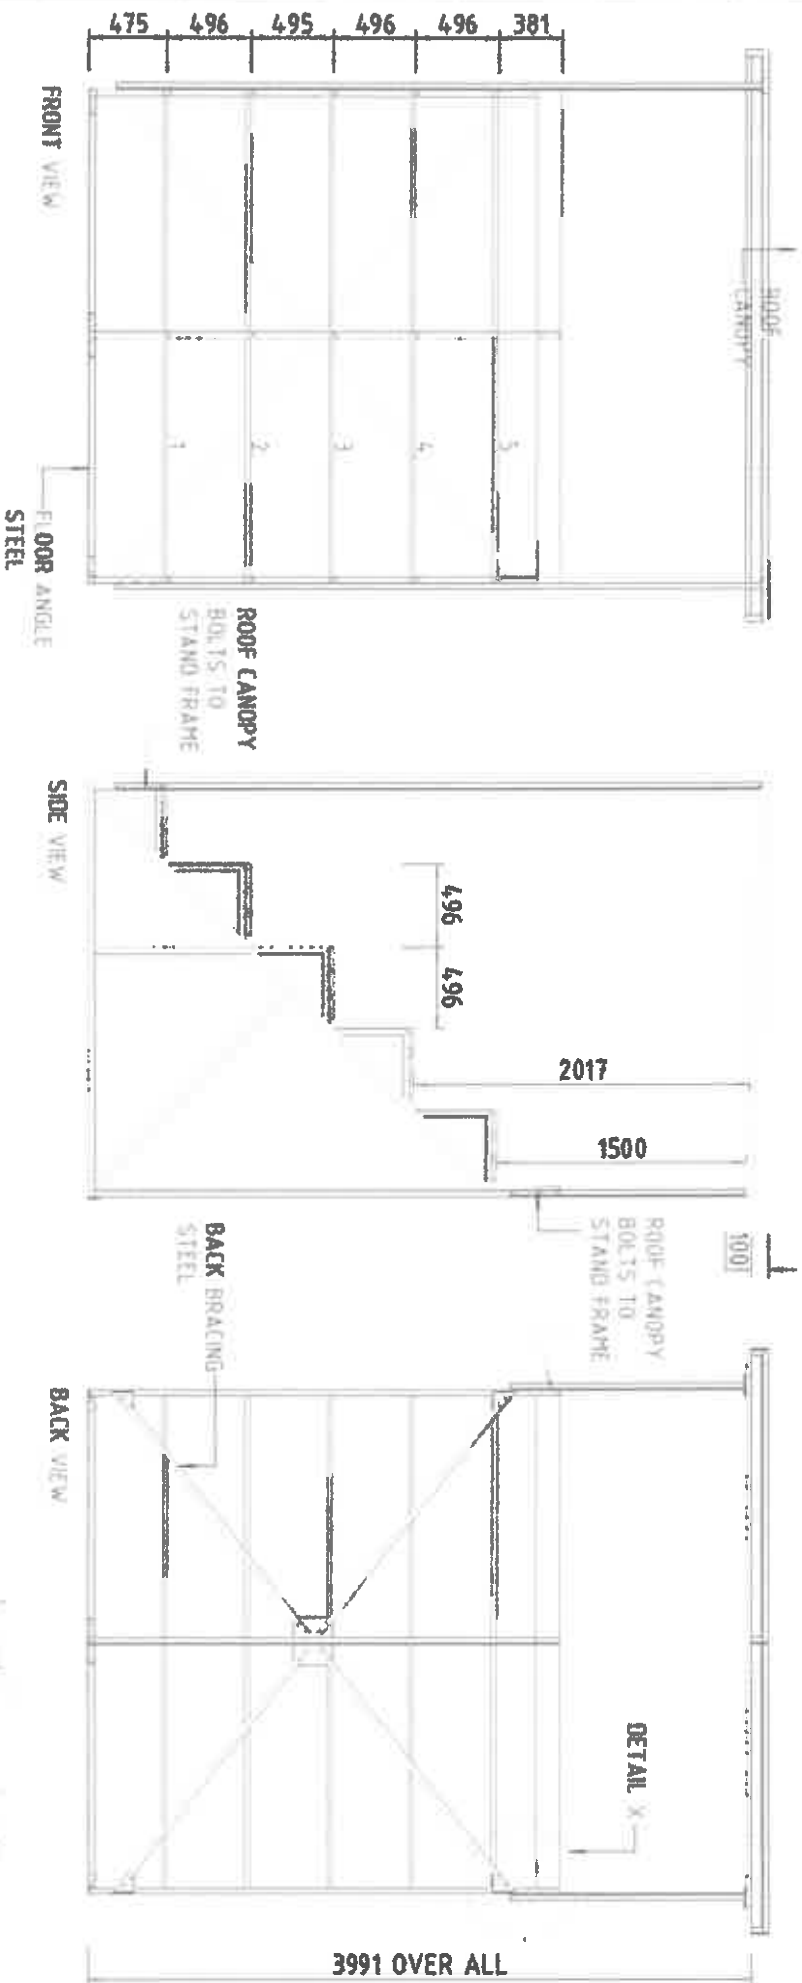

NOTES.

1. ALL DIMENSIONS ARE IN MILLIMETERS UNLESS OTHERWISE SPECIFIED.

AR JONES
ENGINEERING

CLIENT INFORMATION


REVISIONS

TITLE

DRAWING NO.

NO.	DESCRIPTION	DATE
1	Issue for Approval	11.03.2023
2	Issue for Construction	09.09.2023

NO.	SCALE	DATE	BY
A1	1:10	11.03.2023	107

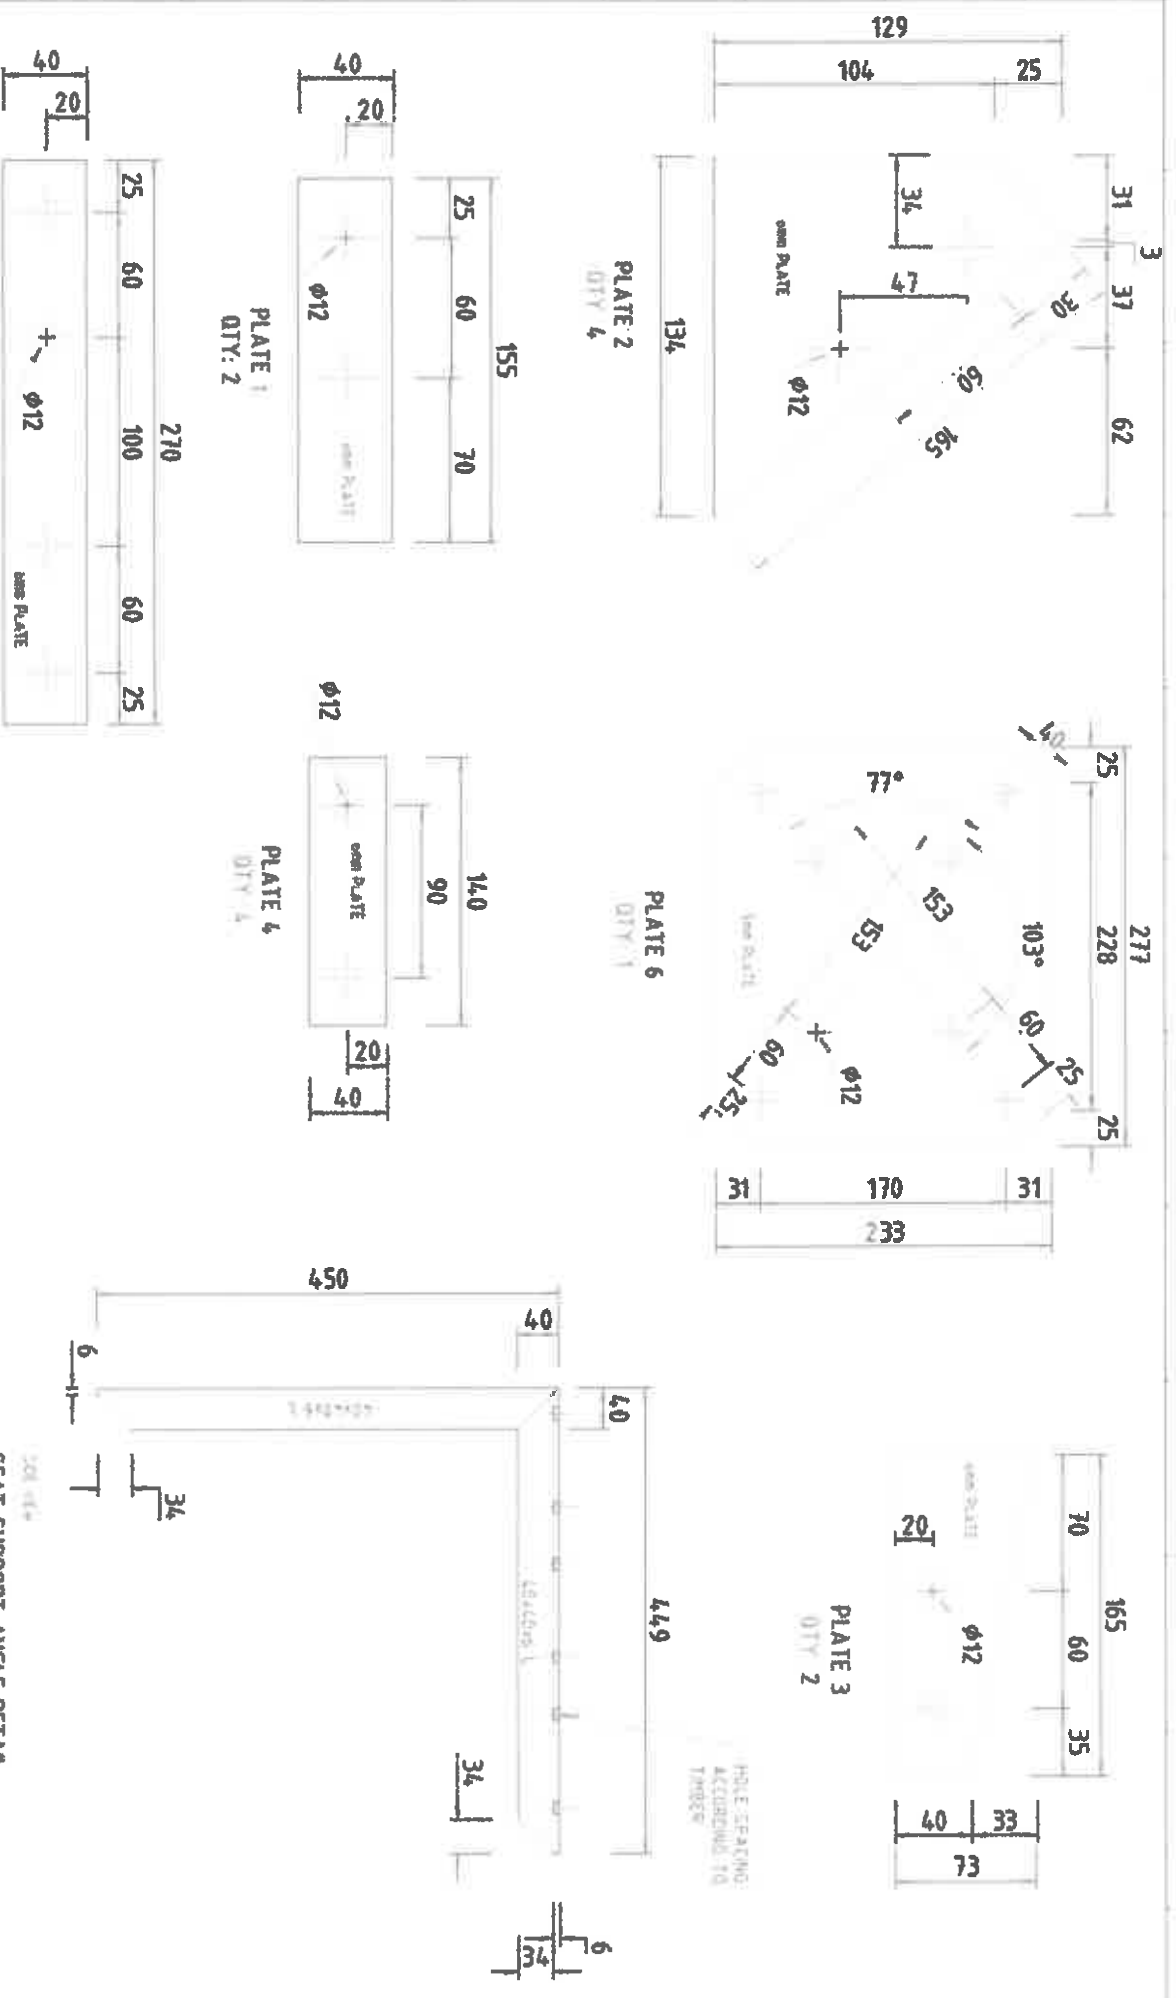

SEAT SUPPORT ANGLE DETAIL
QTY 15

NOTES:			CLIENT INFORMATION:			REVISIONS			TITLE			DRAWING NO.		






DRAWING NO.














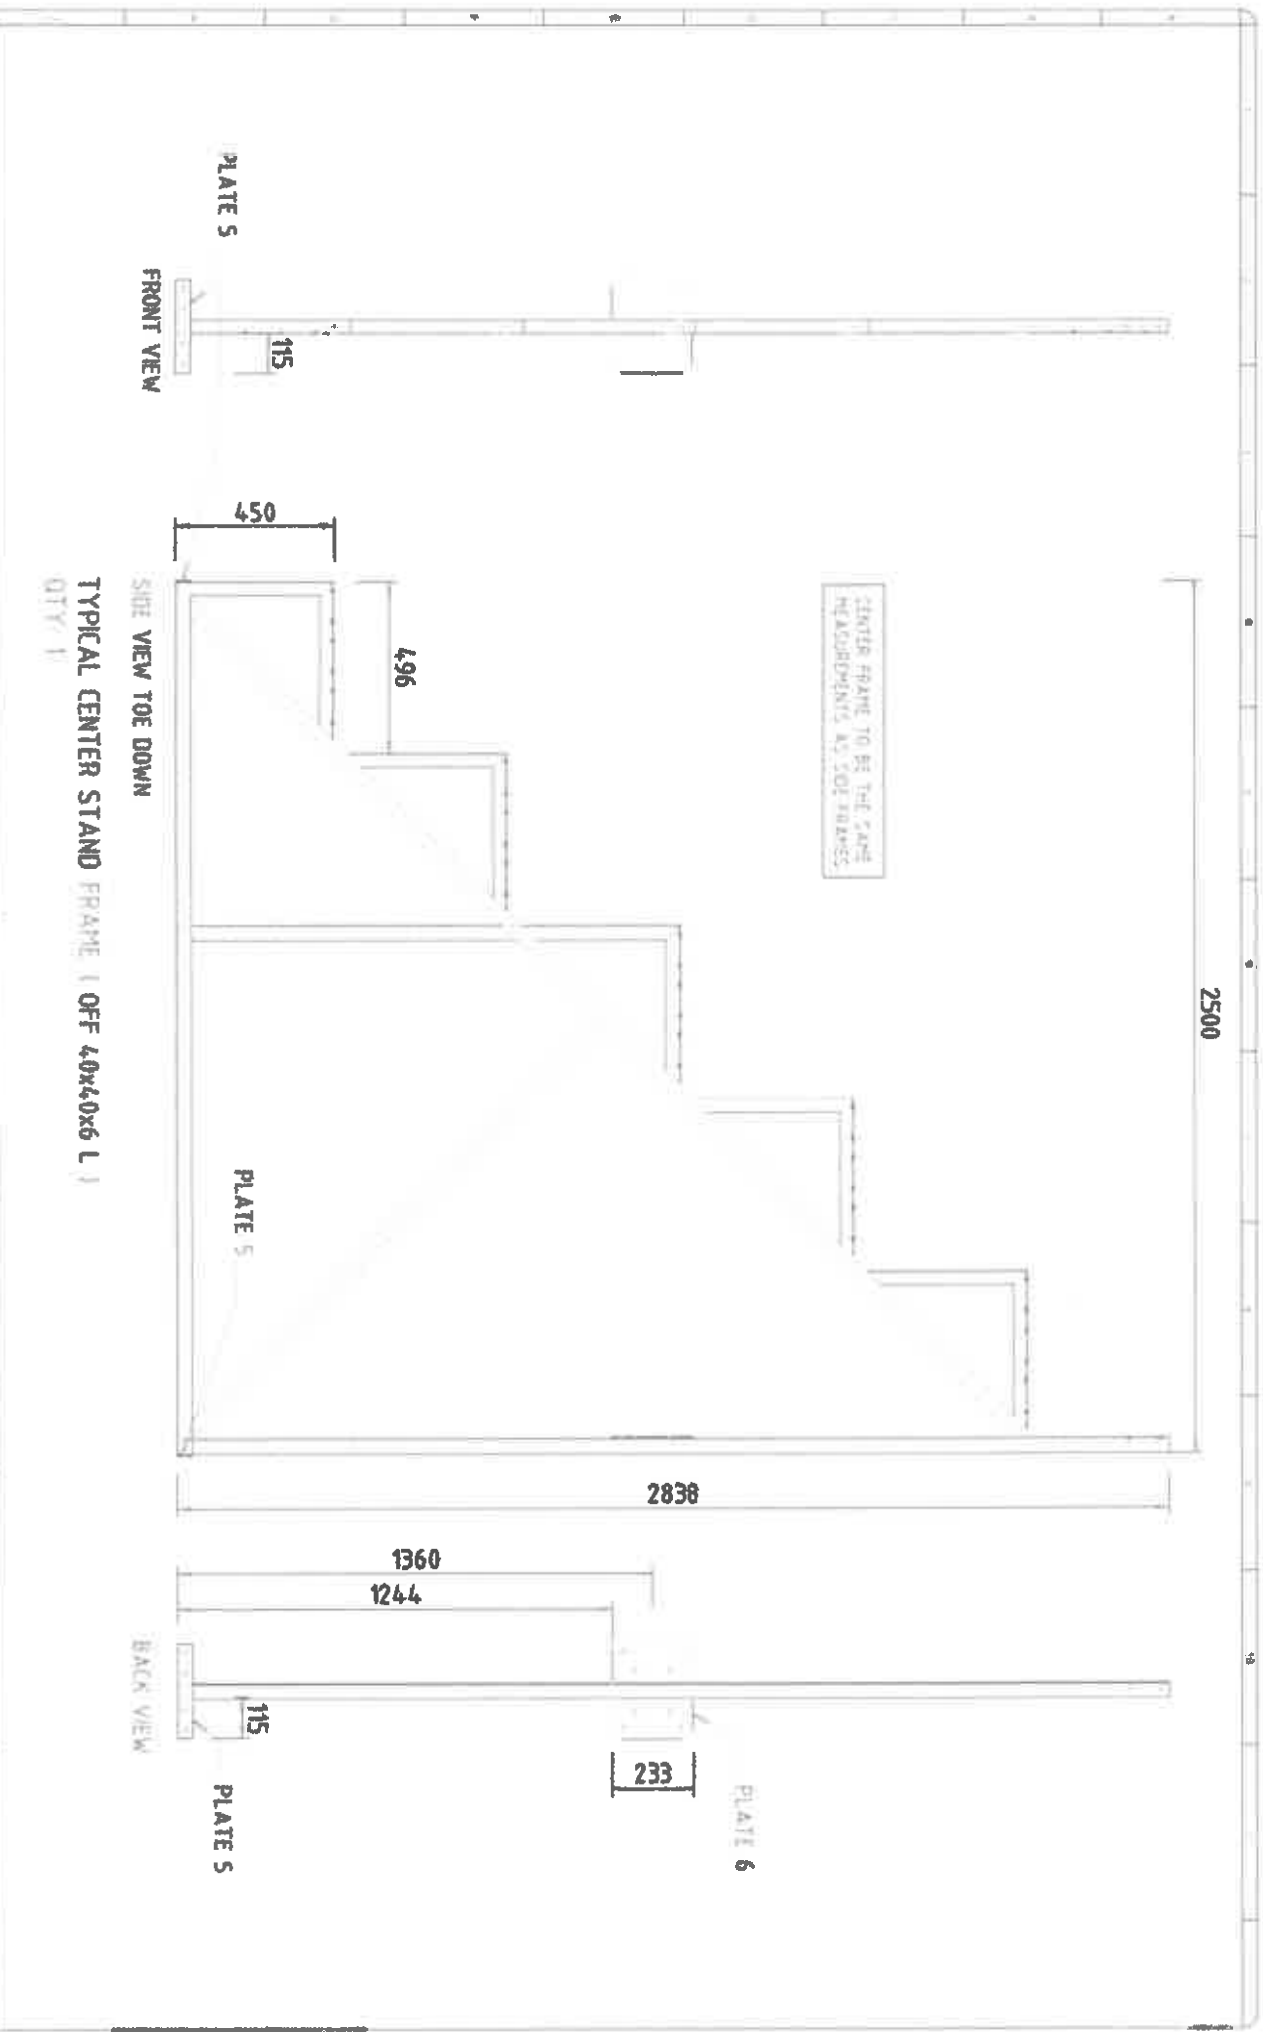

NOTES:


AR JONES
ENGINEERING

CLIENT INFORMATION



TITLE

DRAWING NO.

201802 STAND.DWG

SCALE	DATE	BY
N.T.S.	8/2/18	ARJ

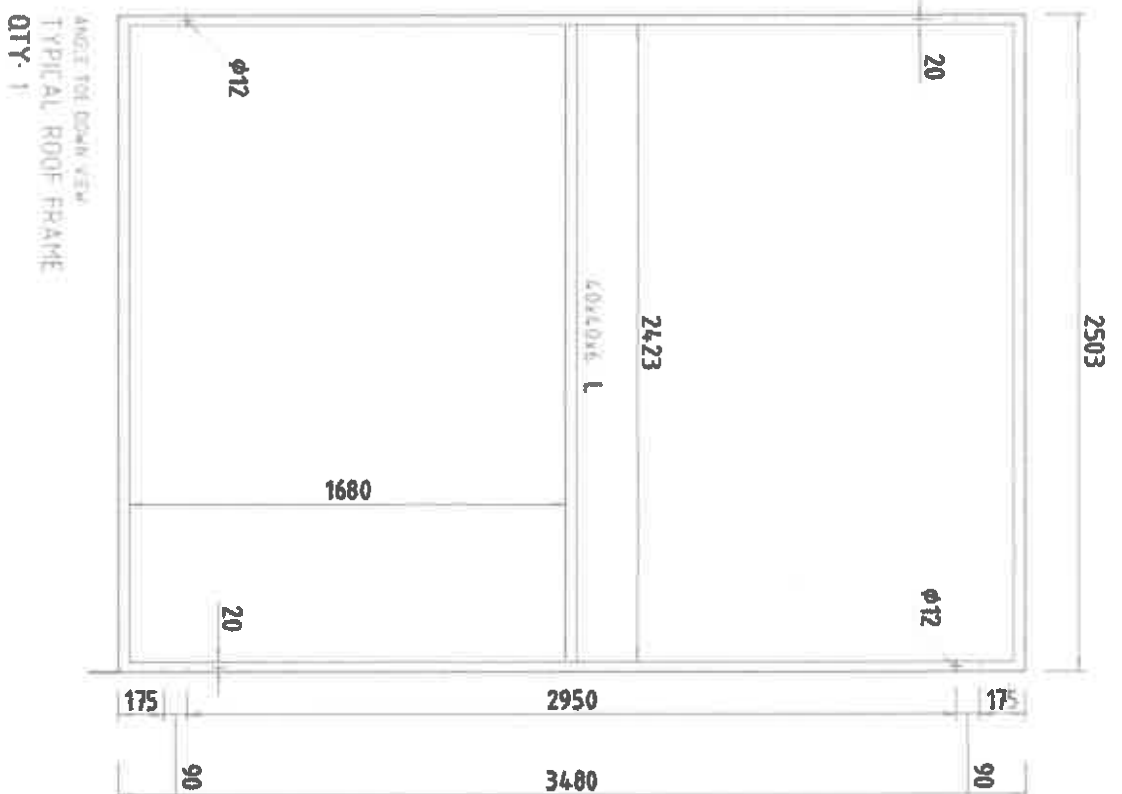



BERGRIVIER MUNICIPALITY


MUNICIPAL MANAGER

DATE: 18/8/2025

Note: Confirmation to the addendum

CONFIRMATION

I (Name and Surname of
designated person) hereby declare on behalf of
.....
(Company's name),

That I take note of the above changes in the bidding documentation and that my offer will incorporate the changes.

Address: Tel no.:
..... Fax no.:
.....

Signature of bidder: Date:

This document must be completed by the bidder (above) and submitted with his offer.